

THIS MAP WAS PREPARED FOR ASSESSMENT PURPOSES ONLY. NO LIABILITY IS ASSUMED FOR THE ACCURACY OF THE DATA SHOWN. ASSESSOR'S PARCELS MAY NOT COMPLY WITH LOCAL SUBDIVISION OR BUILDING ORDINANCES.

05




1" = 200'

5/25/2017 JMA

Drawn: 7/8/1999 By: EBF From: 646-111

| CHANGES | | | | |
|---------|--------------|------------|----|-----------|
| BLK | PRIOR APN | NEW APN | YR | CUT NO. |
| 280 | | 1 THRU 10 | 00 | 35 |
| | 8 THRU 10 | 11 THRU 13 | 03 | 1727 CANG |
| | -111-45 & 47 | 14 THRU 19 | 18 | 3 |
| | | | | |
| | | | | |
| | | | | |
| | | | | |
| | | | | |
| | | | | |
| | | | | |

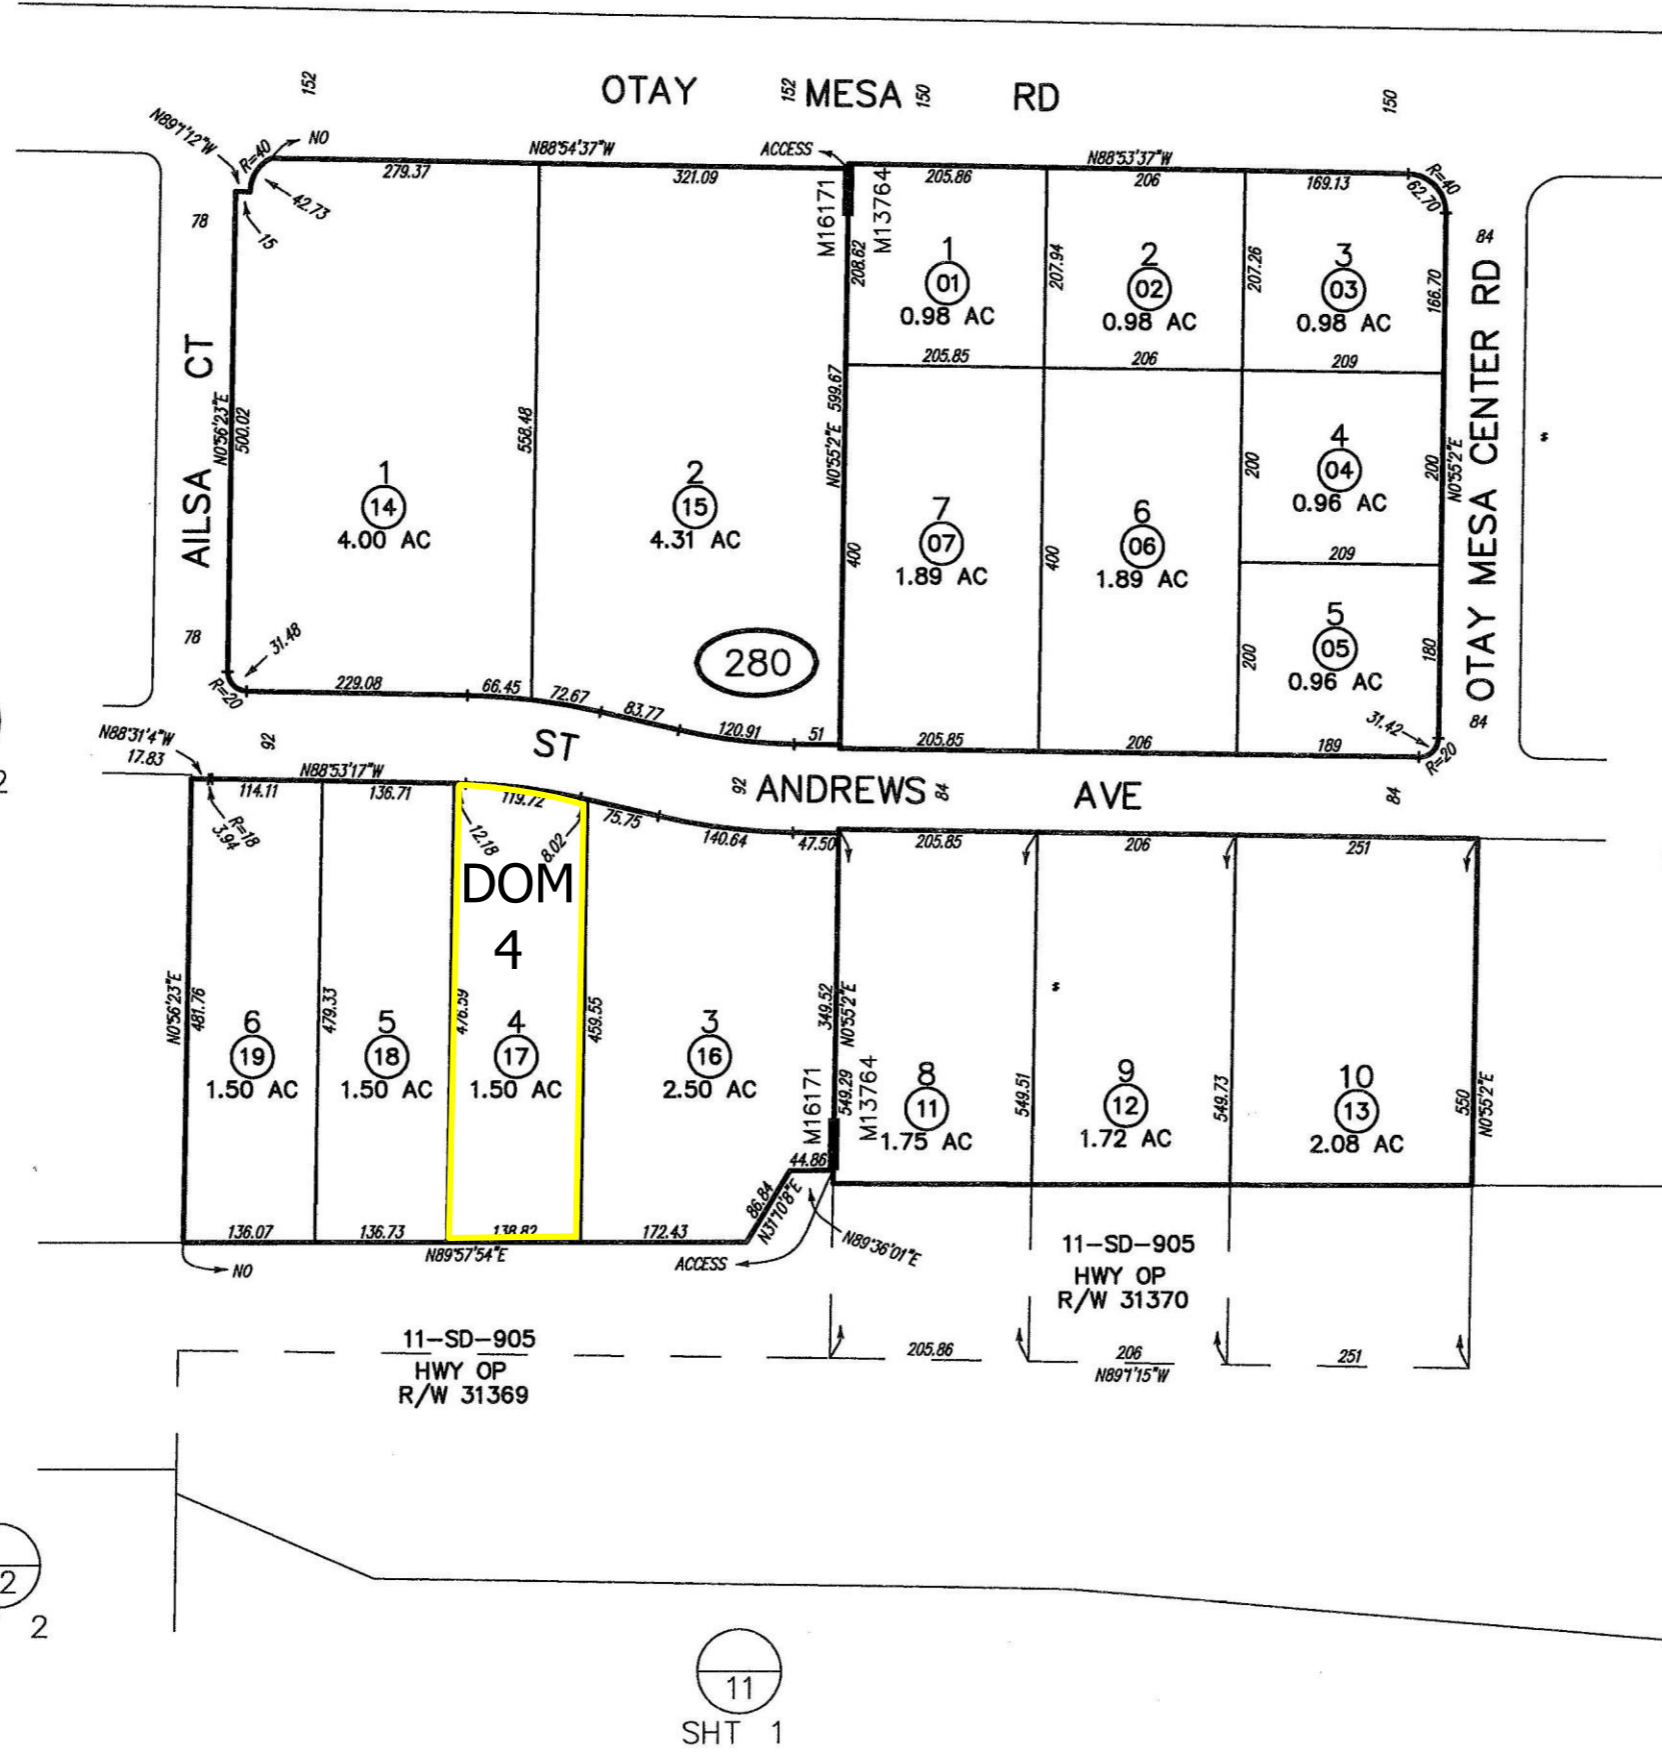

22
SHT 2

11
SHT 1

22
SHT 2

11
SHT 1

MAP 16171 - ST ANDREWS OTAY MESA CENTER
MAP 13764 - OTAY MESA CENTER
ROS 21887